


### SIDEWALK SECTION

#4 X 12" DOWEL (TYP.)  
EPOXY OR TIGHT FIT

SEE R-2, CURB & GUTTER DETAILS

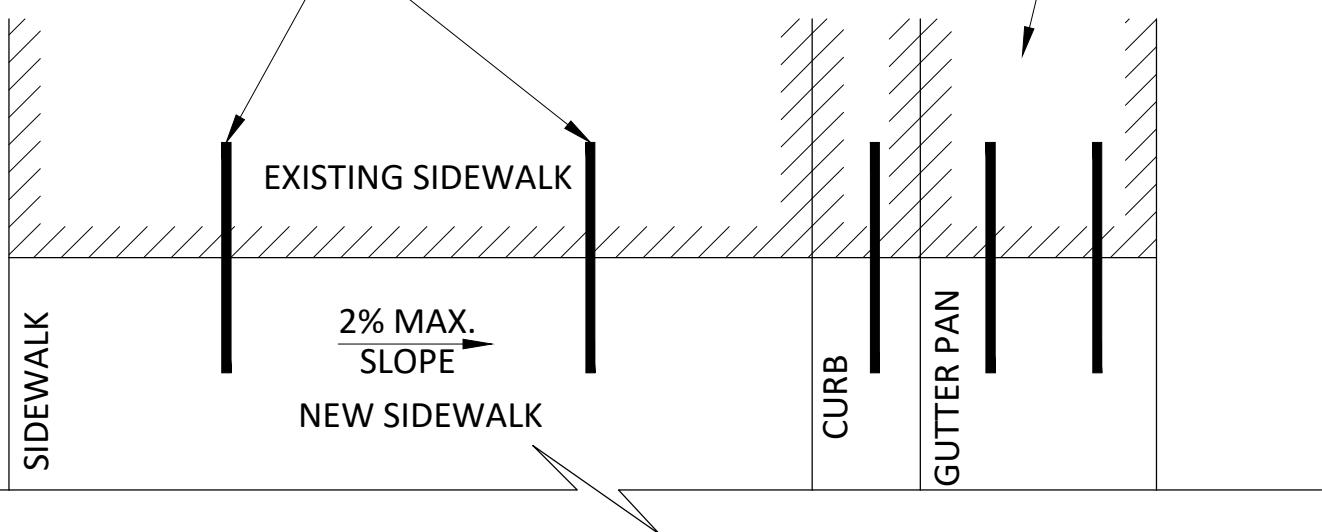

### SIDEWALK PLAN

#### **GENERAL NOTES:**

1. REFER TO STANDARD R-8, "GENERAL CONCRETE NOTES," FOR CONCRETE PLACEMENT AND DEMOLITION REQUIREMENTS.
2. REFER TO STANDARD D-4, "CURB FACE DRAINAGE OUTLET," FOR SIDEWALK UNDERDRAIN PLACEMENT REQUIREMENTS.
3. REFER TO "PROJECT SPECIFIC CONDITIONS OF APPROVAL" FOR ADDITIONAL INFORMATION.
4. REFER TO STANDARD R-9, "UTILITY TRENCH DETAIL," FOR COMPACTION REQUIREMENTS.

#### **CITY OF MILLBRAE \* STANDARD PLANS**

| NO.      | REVISIONS  |         | DATE | CONCRETE SIDEWALK | APPROVED<br>_____<br>City Engineer |
|----------|------------|---------|------|-------------------|------------------------------------|
|          |            |         |      |                   |                                    |
|          |            |         |      |                   |                                    |
| DRAWN    | CK         | CHECKED | NT   | DATE 03/2024      | SCALE NTS                          |
|          |            |         |      |                   | SHEET 1 OF 1                       |
| DWG. NO. | <b>R-1</b> |         |      |                   |                                    |