



**STANDARD CURB & GUTTER**

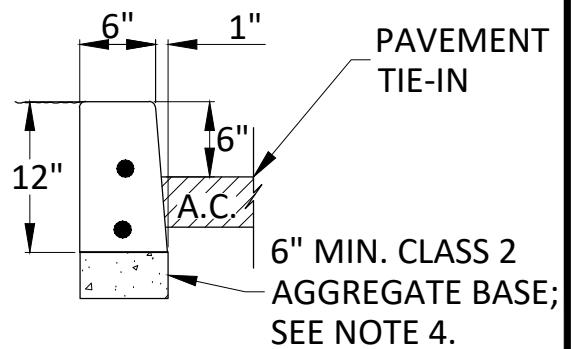

NOTE: TO BE USED ON MEDIAN ISLAND CURBS WHERE CROSS SLOPE IS AWAY FROM CURB.

**CURB ONLY**

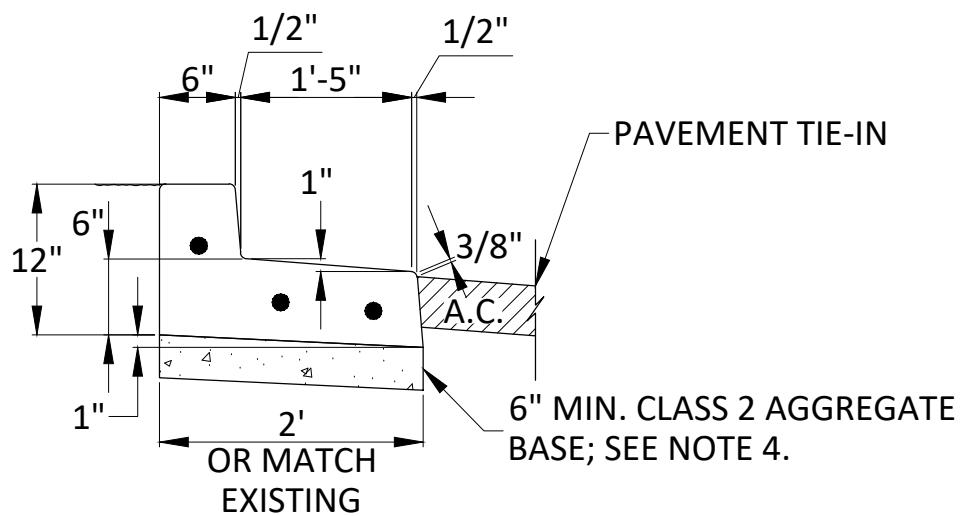

**REVERSE PITCH CURB & GUTTER**

**GENERAL NOTES:**

1. REFER TO STANDARD R-8, "GENERAL CONCRETE NOTES," FOR CONCRETE PLACEMENT AND DEMOLITION REQUIREMENTS.
2. REFER TO STANDARD D-4, "CURB FACE DRAINAGE OUTLET," FOR SIDEWALK UNDERDRAIN PLACEMENT REQUIREMENTS.
3. REFER TO "PROJECT SPECIFIC CONDITIONS OF APPROVAL" FOR ADDITIONAL INFORMATION.
4. REFER TO STANDARD R-9, "UTILITY TRENCH DETAIL," FOR COMPACTION REQUIREMENTS.

**CITY OF MILLBRAE \* STANDARD PLANS**

NO.	REVISIONS		DATE	CONCRETE CURB	APPROVED
DRAWN	CK	CHECKED	NT	DATE 03/2024	SCALE NTS
					SHEET 1 OF 1
DWG. NO.	<b>R-2</b>				

City Engineer