


SECTION A-A

A GALV. IRON BAND,
SONOTUBE FORM OR
PVC SHALL BE USED
(NO SOFT CARDBOARD)

CONCRETE POST TO
BE POURED WITHOUT
USE OF ANY FORMS. 36"

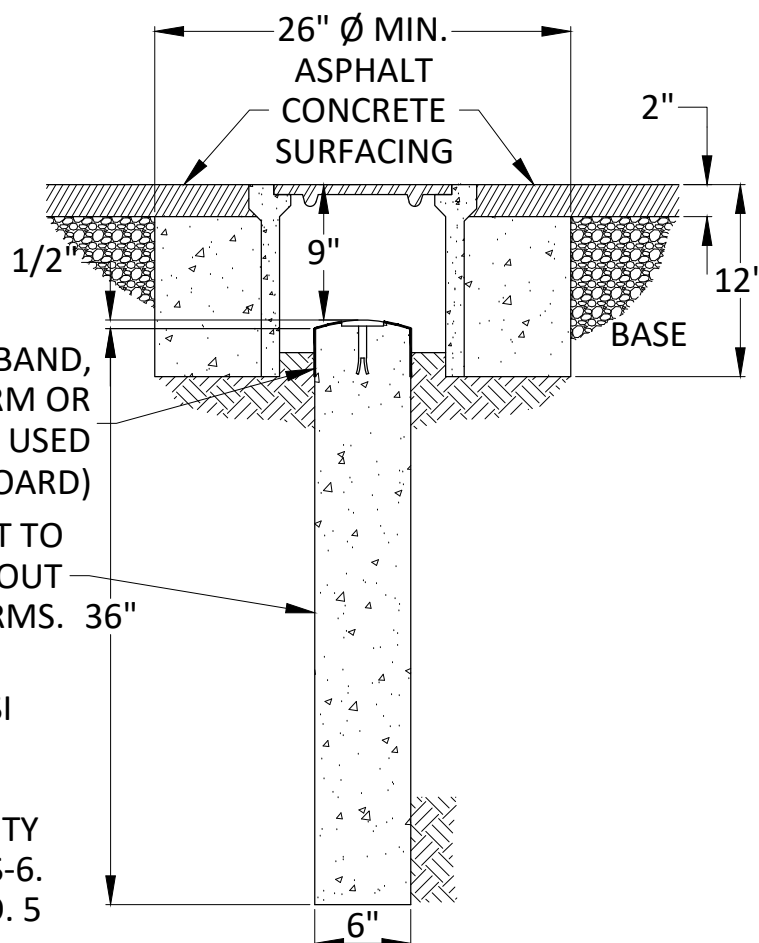

NOTES:

1. ALL CONCRETE SHALL BE 6 SACK, 2,500 PSI MINIMUM. TOP OF MONUMENT SHALL HAVE A SMOOTH, ROUNDED FINISH.
2. INSTALLATION SHALL COMFORM TO UTILITY FRAME AND COVER ADJUSTMENT DWG. S-6.
3. FRAME AND COVER SHALL BE CHRISTY NO. 5 TRAFFIC BOX + COVER MARKED "MONUMENT", OR APPROVED EQUAL.

CITY OF MILLBRAE * STANDARD PLANS

NO.	REVISIONS		DATE	SURVEY MONUMENT				APPROVED	
								<div>_____</div> <div>City Engineer</div>	
DRAWN CK		CHECKED NT		DATE 03/2024	SCALE NTS	SHEET 1 OF 1	DWG. NO. R-11		