



PLACE 2-2" HDPE SDR-11 (CITY)
2-2" HDPE SDR-11 (CUSTOMER)
3-1.25" HDPE SDR-11 (IIG)

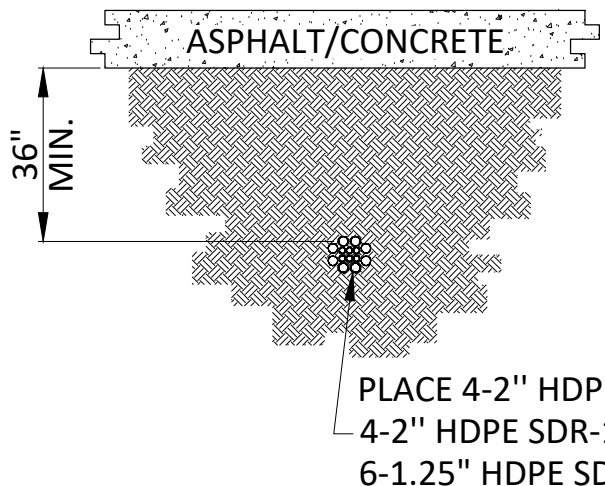

PLACE 4-2" HDPE SDR-11 (CITY)
4-2" HDPE SDR-11 (CUSTOMER)
6-1.25" HDPE SDR-11 (IIG)

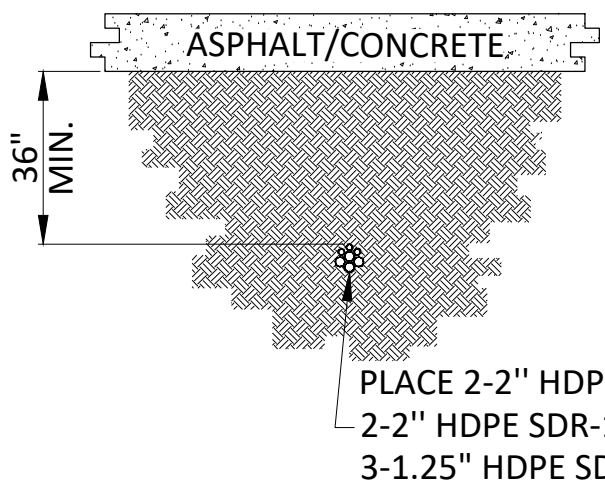

PLACE 2-2" HDPE SDR-11 (CITY)
2-2" HDPE SDR-11 (CUSTOMER)
3-1.25" HDPE SDR-11 (IIG)



NO.	REVISIONS		DATE	FIBER OPTICS INSTALLTION STANDARD			APPROVED	
							<div style="border-bottom: 1px solid black; width: 100%;"></div> <div style="text-align: right;">City Engineer</div>	
DRAWN CK		CHECKED NT	DATE 03/2024	SCALE NTS	SHEET 1 OF 1	DWG. NO. <u>R-12</u>		