


PLAN

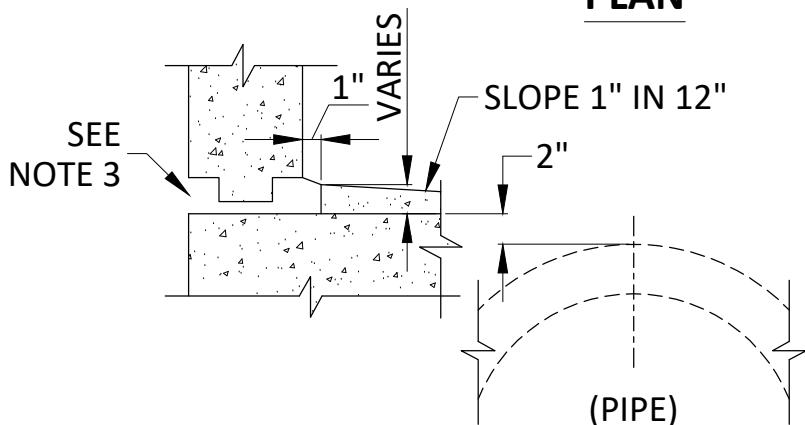


SECTION A-A
TYPICAL JOINT

NOTES

1. IN CITY EASEMENTS, 36" MANHOLES WITH 24" OPENINGS ARE ACCEPTABLE.
2. FOR PVC, HDPE AND SIMILAR TYPE PIPE, USE MANHOLE WATERSTOP AS APPROVED BY CITY AND AS FURNISHED BY PIPE MANUFACTURER.
3. RAM-NEK OR APPROVED EQUAL JOINT SEALER. MORTAR EXTERIOR OF MANHOLE BARREL AT JOINT.

CITY OF MILLBRAE * STANDARD PLANS

NO.	REVISIONS		DATE	PRECAST CONCRETE SEWER MANHOLE	APPROVED City Engineer
DRAWN	CK	CHECKED	NT	DATE 03/2024	SCALE NTS
					SHEET 1 OF 2
					DWG. NO. S-2.1

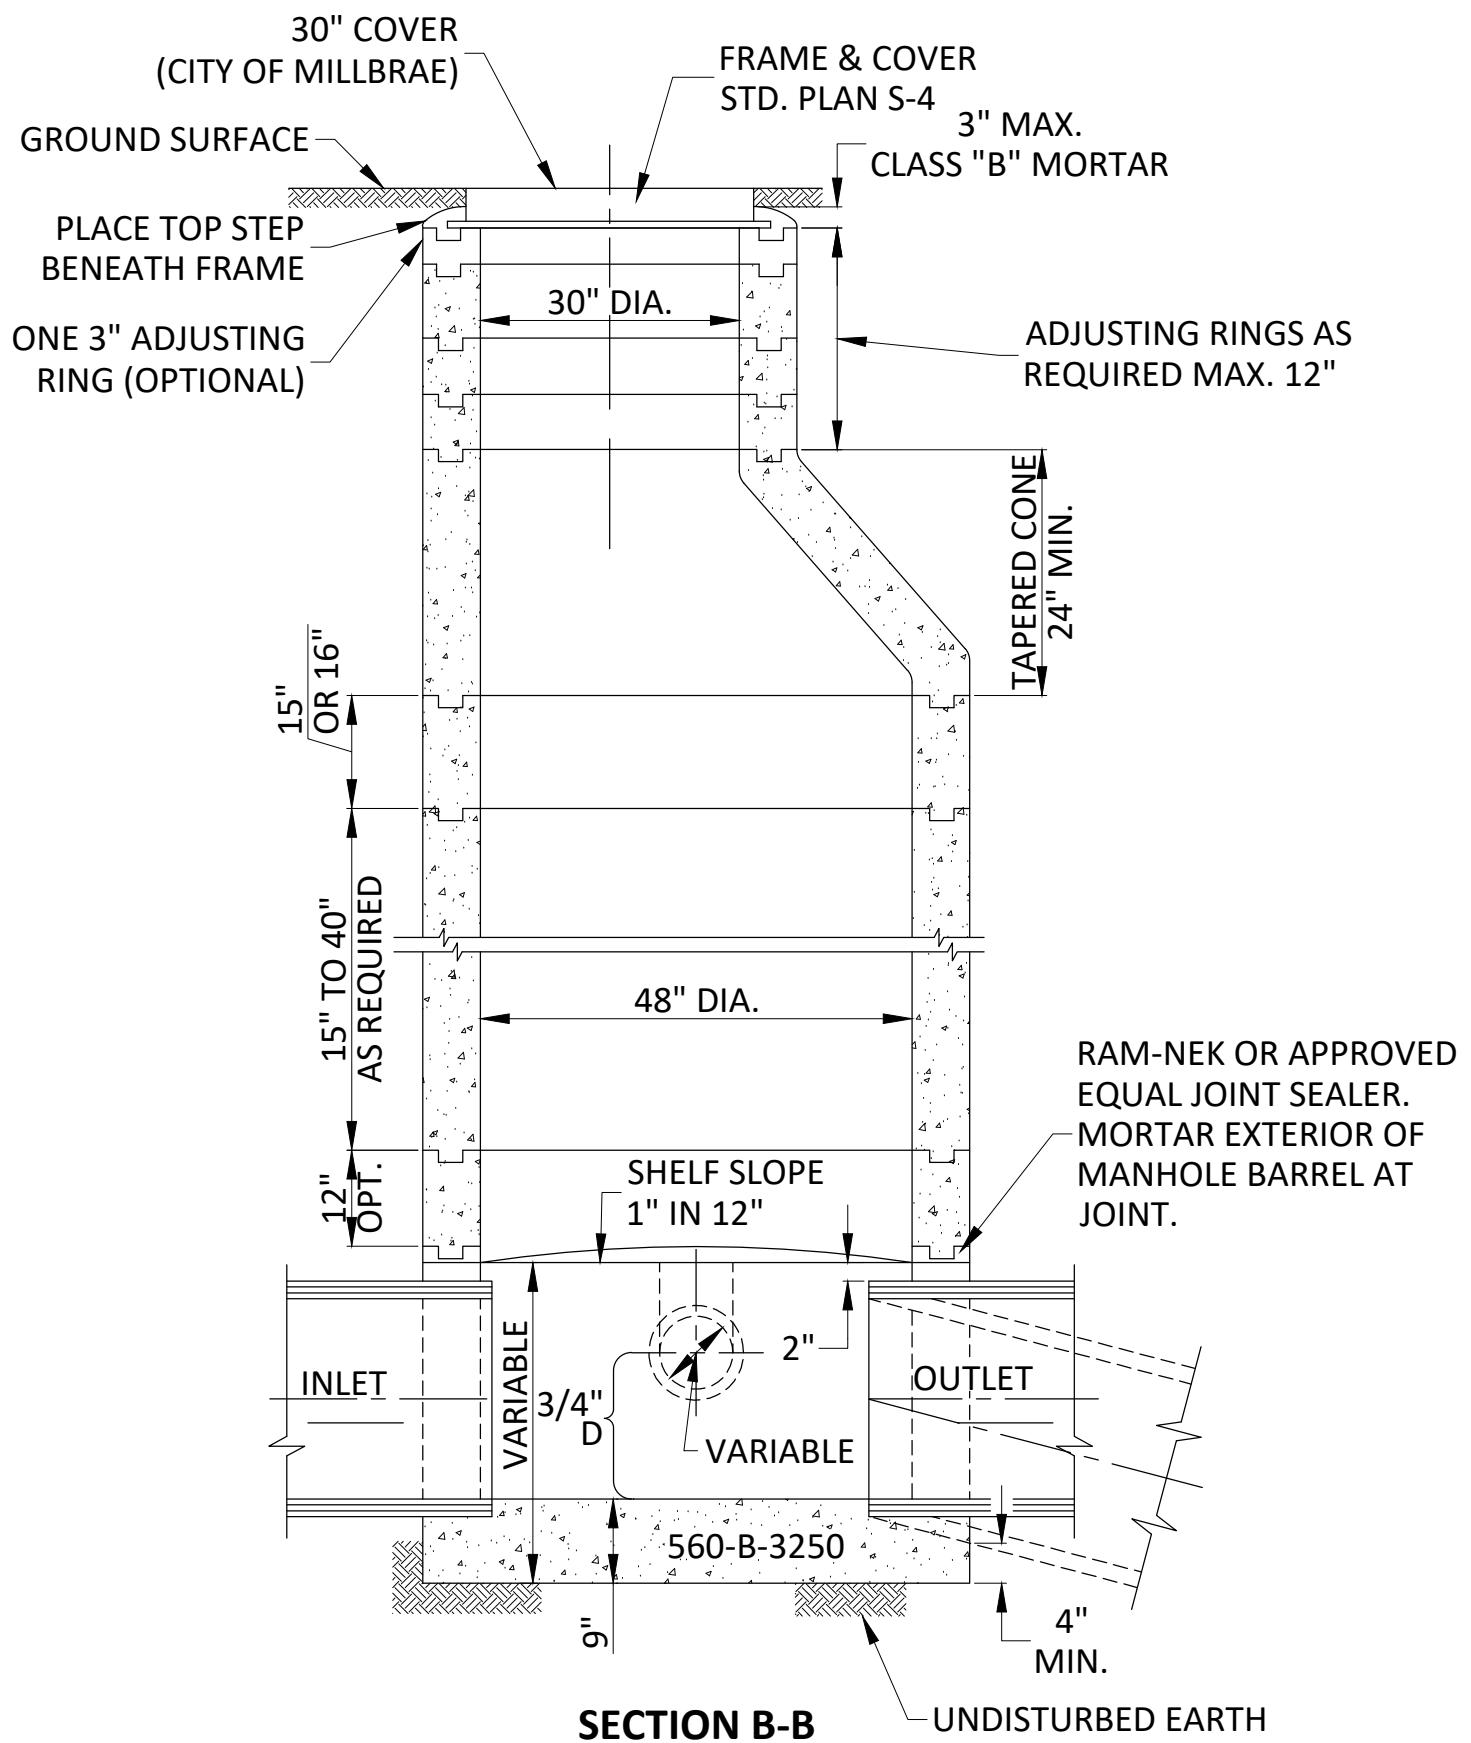

CITY OF MILLBRAE * STANDARD PLANS

NO.	REVISIONS	DATE	APPROVED			
PRECAST CONCRETE SEWER MANHOLE				City Engineer		
DRAWN	CK	CHECKED	NT	DATE	SCALE	NTS
				03/2024		
SHEET	DWG. NO. S-2.2			2 OF 2		