


NOTES:

1. THIS STANDARD PLAN IS FOR MONITORING MANHOLES LOCATED IN AREAS NOT SUBJECT TO VEHICLE TRAFFIC. A TRAFFIC RATED MANHOLE INSTALLATION SHALL BE USED IN AREAS SUBJECT TO VEHICLE TRAFFIC.
2. THE CONCRETE PAD AND EYE BOLTS ARE NOT REQUIRED IN PAVED AREAS SUBJECT TO VEHICLE OR PEDESTRIAN TRAFFIC.

PLAN

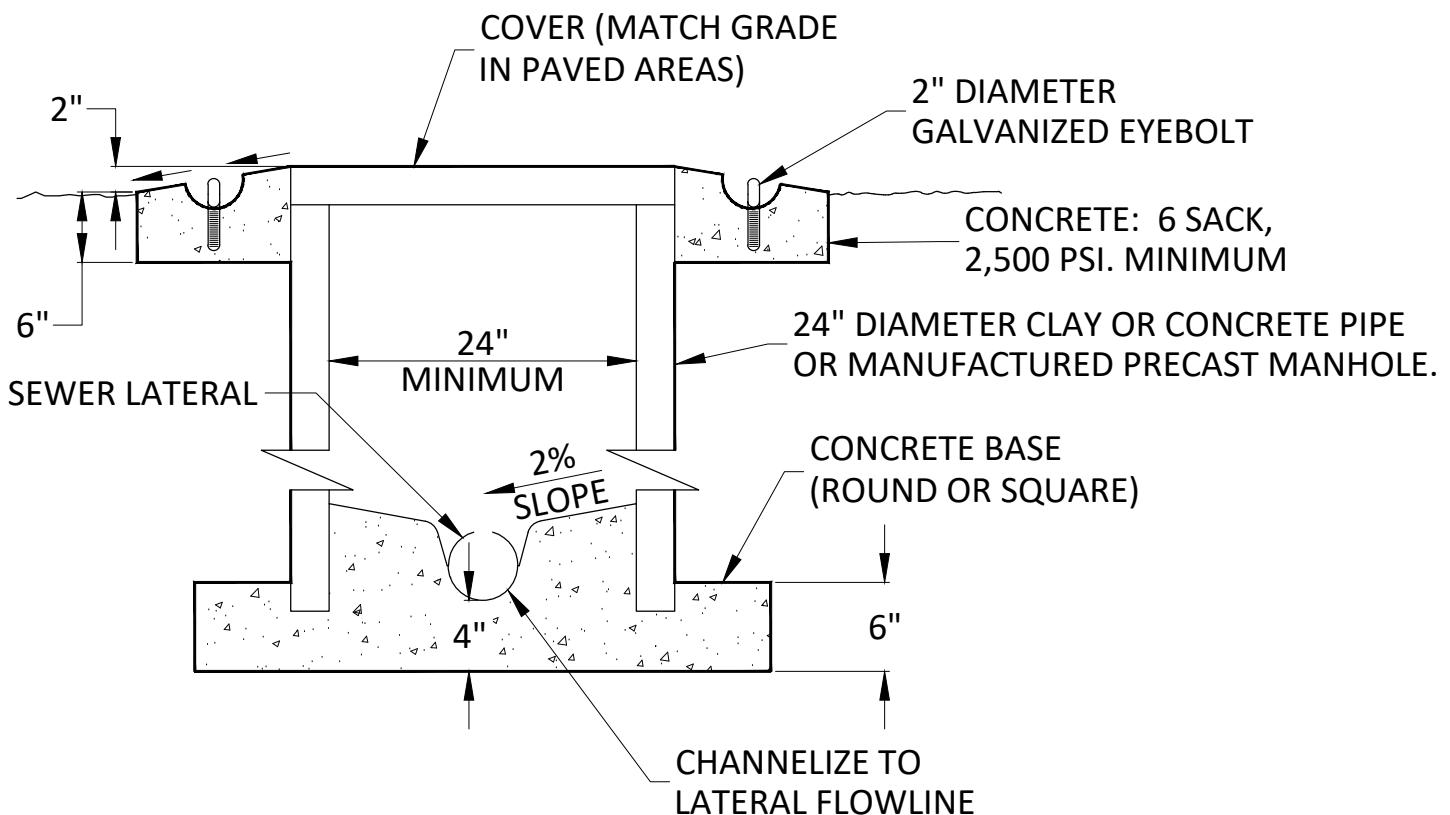

SECTION A-A

CITY OF MILLBRAE * STANDARD PLANS

NO.	REVISIONS		DATE	SANITARY SEWER MONITORING MANHOLE				APPROVED				
DRAWN		CK	CHECKED	NT	DATE	03/2024	SCALE	NTS	SHEET	1 OF 1	DWG. NO.	S-7