


CROSSING UNDER SANITARY SEWER

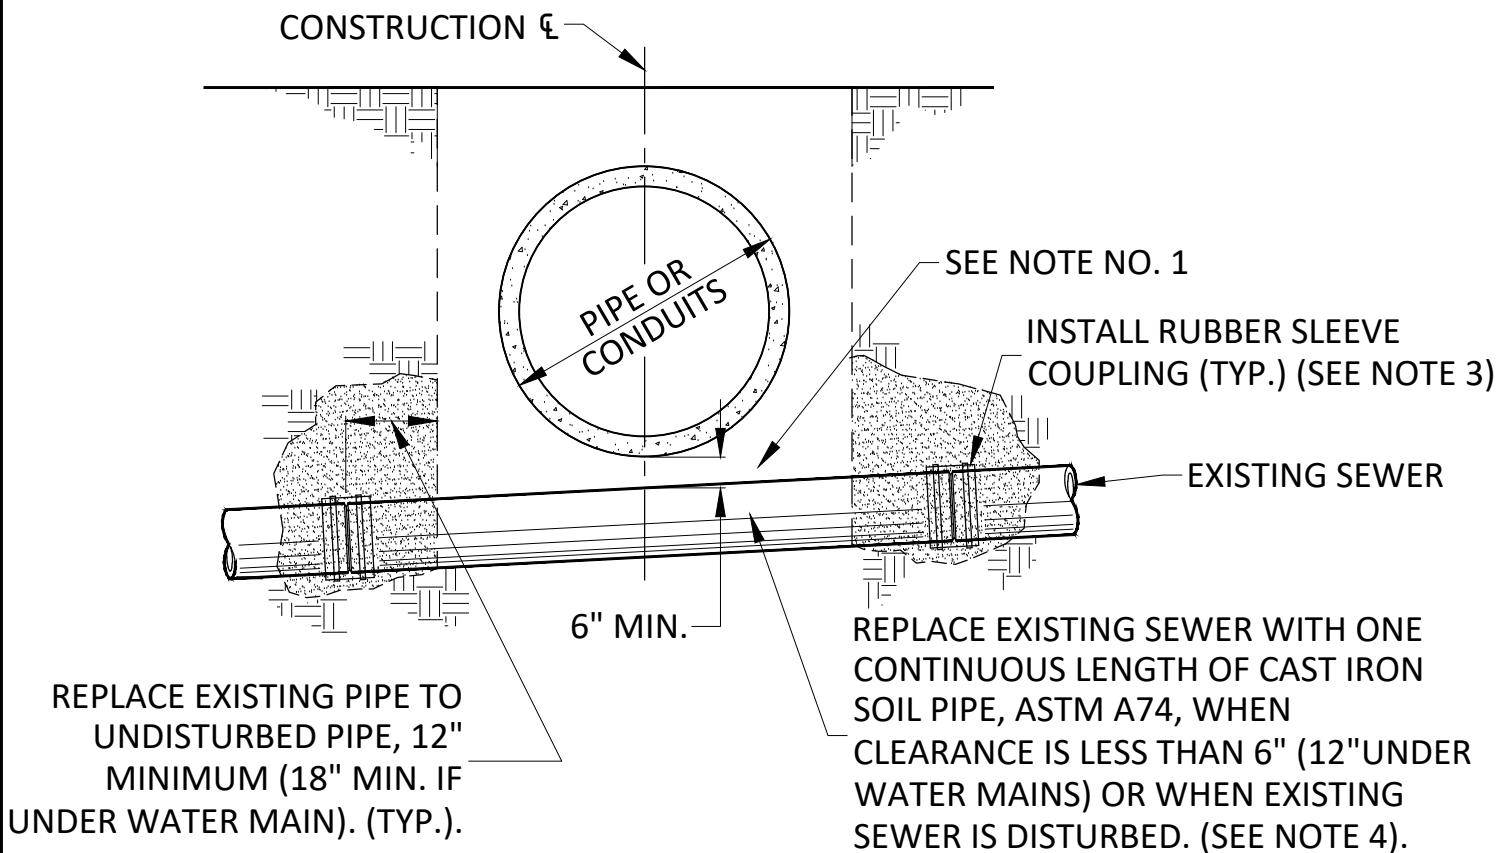

CROSSING OVER SANITARY SEWER

CITY OF MILLBRAE * STANDARD PLANS

NO.	REVISIONS		DATE	SANITARY SEWER CROSSING	APPROVED _____ City Engineer
DRAWN	CK	CHECKED	NT		
DWG. NO.	S-8.1		DATE 03/2024	SCALE NTS	SHEET 1 OF 2

GENERAL NOTES:

1. MINIMUM CLEARANCE MAY BE ADJUSTED BY APPROVAL OF CITY ENGINEER WHEN CONFLICT OCCURS WITH GRAVITY PIPELINES.
2. THE WORK SHALL BE DONE TO THE SATISFACTION AND SPECIFICATIONS OF THE APPROPRIATE SANITARY DISTRICT.
3. LATERAL OR MAIN JOINTS SHALL BE MADE WITH A FACTORY-MADE MECHANICAL COMPRESSION JOINT APPROVED BY CITY. JOINTS ON 12" AND SMALLER PIPES SHALL BE RUBBER SLEEVE COUPLING WITH STAINLESS STEEL COMPRESSION BANDS (TYPE D JOINT). CITY ENGINEER APPROVAL IS REQUIRED FOR JOINTS ON PIPE LARGER THAN 12".
4. WATER DISTRICTS MAY REQUIRE ALTERNATE PIPE CROSSING MATERIALS.

CITY OF MILLBRAE * STANDARD PLANS

NO.	REVISIONS		DATE	SANITARY SEWER CROSSING	APPROVED	_____ City Engineer
DRAWN	CK	CHECKED	NT	DATE	SCALE	SHEET
				03/2024	NTS	2 OF 2
					DWG. NO.	S-8.2