


### SECTION

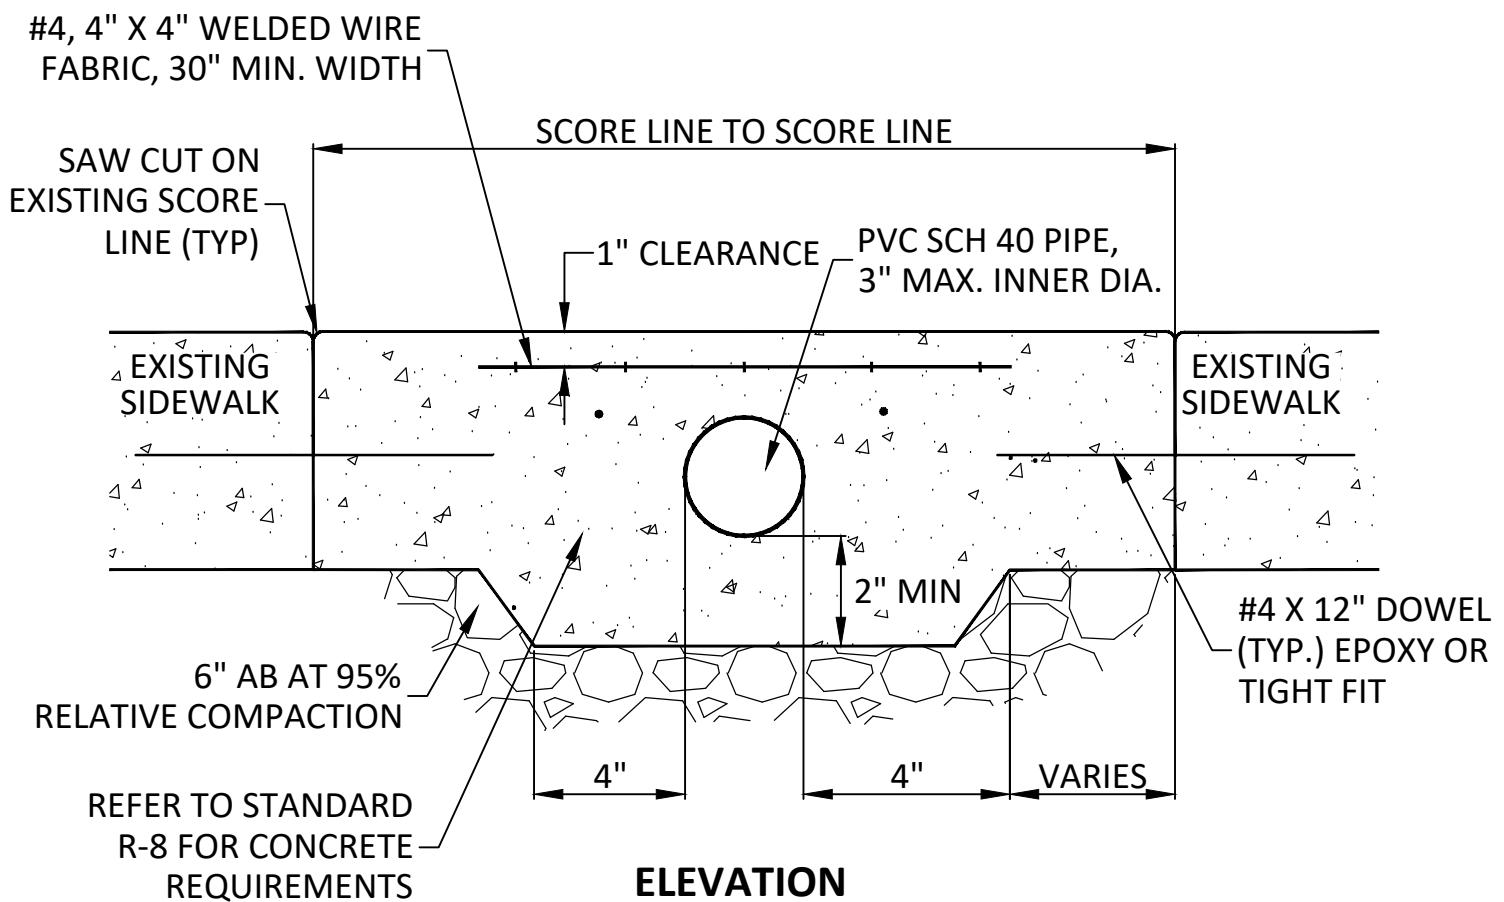

### ELEVATION

## CITY OF MILLBRAE \* STANDARD PLANS

NO.	REVISIONS		DATE	CURB FACE DRAINAGE OUTLET	APPROVED
DRAWN	CK	CHECKED	NT	DATE 03/2024	SCALE NTS
				SHEET 1 OF 2	DWG. NO. <b>D-4.1</b>
					City Engineer

## **GENERAL NOTES:**

1. REFER TO STANDARDS R-1 THRU R-3, "CONCRETE SIDEWALK, CURB, GUTTER & DRIVEWAY," FOR SIDEWALK, CURB, GUTTER OR DRIVEWAY REPLACEMENT REQUIREMENTS.
2. REFER TO STANDARD R-8, "GENERAL CONCRETE NOTES," FOR CONCRETE PLACEMENT AND DEMOLITION REQUIREMENTS.
3. EXISTING CURB, GUTTER AND SIDEWALK SHALL BE SAW CUT ALONG SCORE LINES.
4. TRIM PIPE FLUSH WITH CURB FACE.
5. DRAIN MAY BE SKEWED AS DIRECTED BY THE CITY ENGINEER.
6. ONE DRAIN REQUIRED FOR EACH 4,250 SQUARE FEET OF DRAINED AREA.
7. MINIMUM 2" CLEARANCE BETWEEN ADJACENT PIPES.

## **CITY OF MILLBRAE \* STANDARD PLANS**

NO.	REVISIONS		DATE	CURB FACE DRAINAGE OUTLET	APPROVED						
DRAWN	CK	CHECKED	NT	DATE	03/2024	SCALE	NTS	SHEET	2 OF 2	DWG. NO.	<b>D-4.2</b>
City Engineer											