


TREE AND SHRUB BUBBLER

CITY OF MILLBRAE * STANDARD PLANS


NO.	REVISIONS		DATE	TREE IRRIGATION	APPROVED
					_____ City Engineer
DRAWN	CK	CHECKED	NT	DATE 03/2024	SCALE NTS
					SHEET 1 OF 2
				DWG. NO.	L-9.1

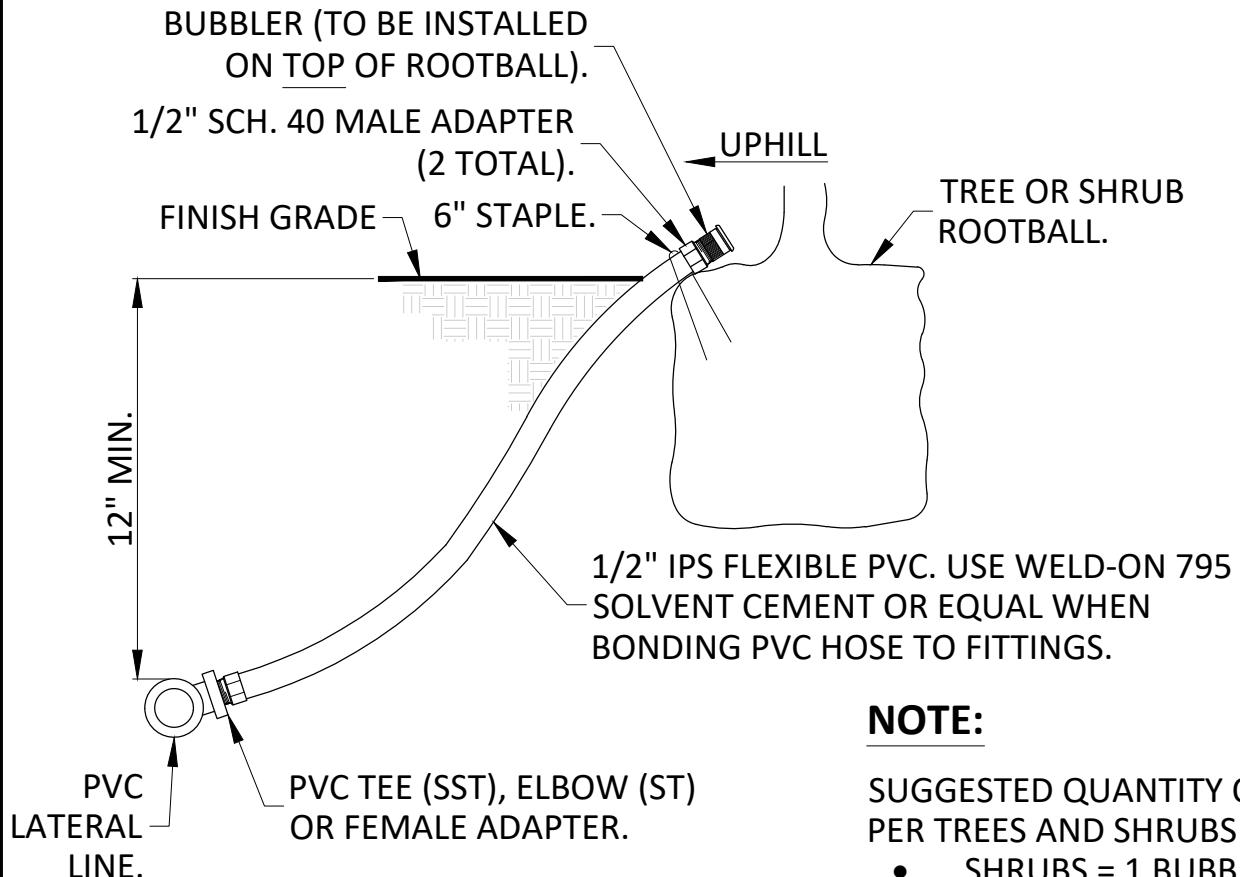

NOTE:

SUGGESTED QUANTITY OF BUBBLERS PER TREES AND SHRUBS SIZE:

- SHRUBS = 1 BUBLER
- 15 GAL OR 24" BOX = 2 BUBLERS
- 36" OR 48" BOX = 4 BUBLERS

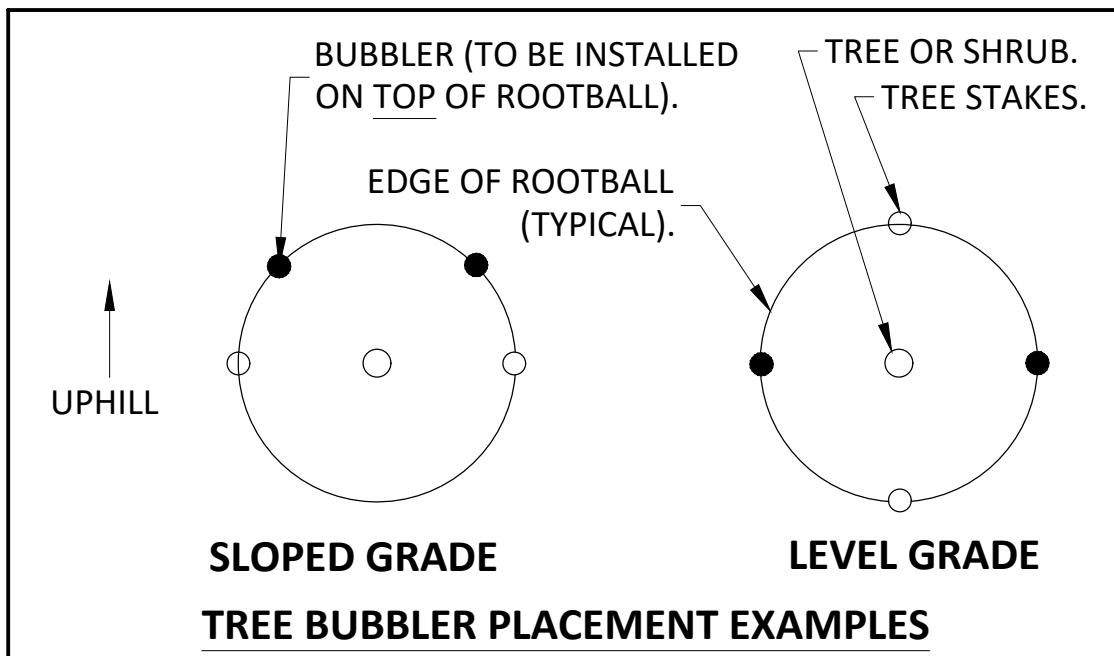

TREE AND SHRUB BUBLER

CITY OF MILLBRAE * STANDARD PLANS

NO.	REVISIONS		DATE	TREE IRRIGATION				APPROVED				
DRAWN	CK	CHECKED	NT	DATE	03/2024	SCALE	NTS	SHEET	2 OF 2	DWG. NO.	L-9.2	
										City Engineer		