



Hellmuth, Obata + Kassabaum, Inc.
 One Bush St, Suite 200
 San Francisco, CA 94104 USA
 t +1 415 243 0555 f +1 415 882 7763




ARCHITECTURE INTERNATIONAL,
 225 Miller Avenue
 Mill Valley, CA 94941 USA
 t +1 415 381 2074 f +1 415 381 2075


All reproduction & intellectual property rights reserved ©
 2019

In Association with
BKF Engineers
 Civil Engineer
 255 Shoreline Drive, Suite 200
 Redwood City, CA 94065

Watry Design
 Parking Garage Design
 100 Century Center Court, Suite 600
 San Jose, CA 95112

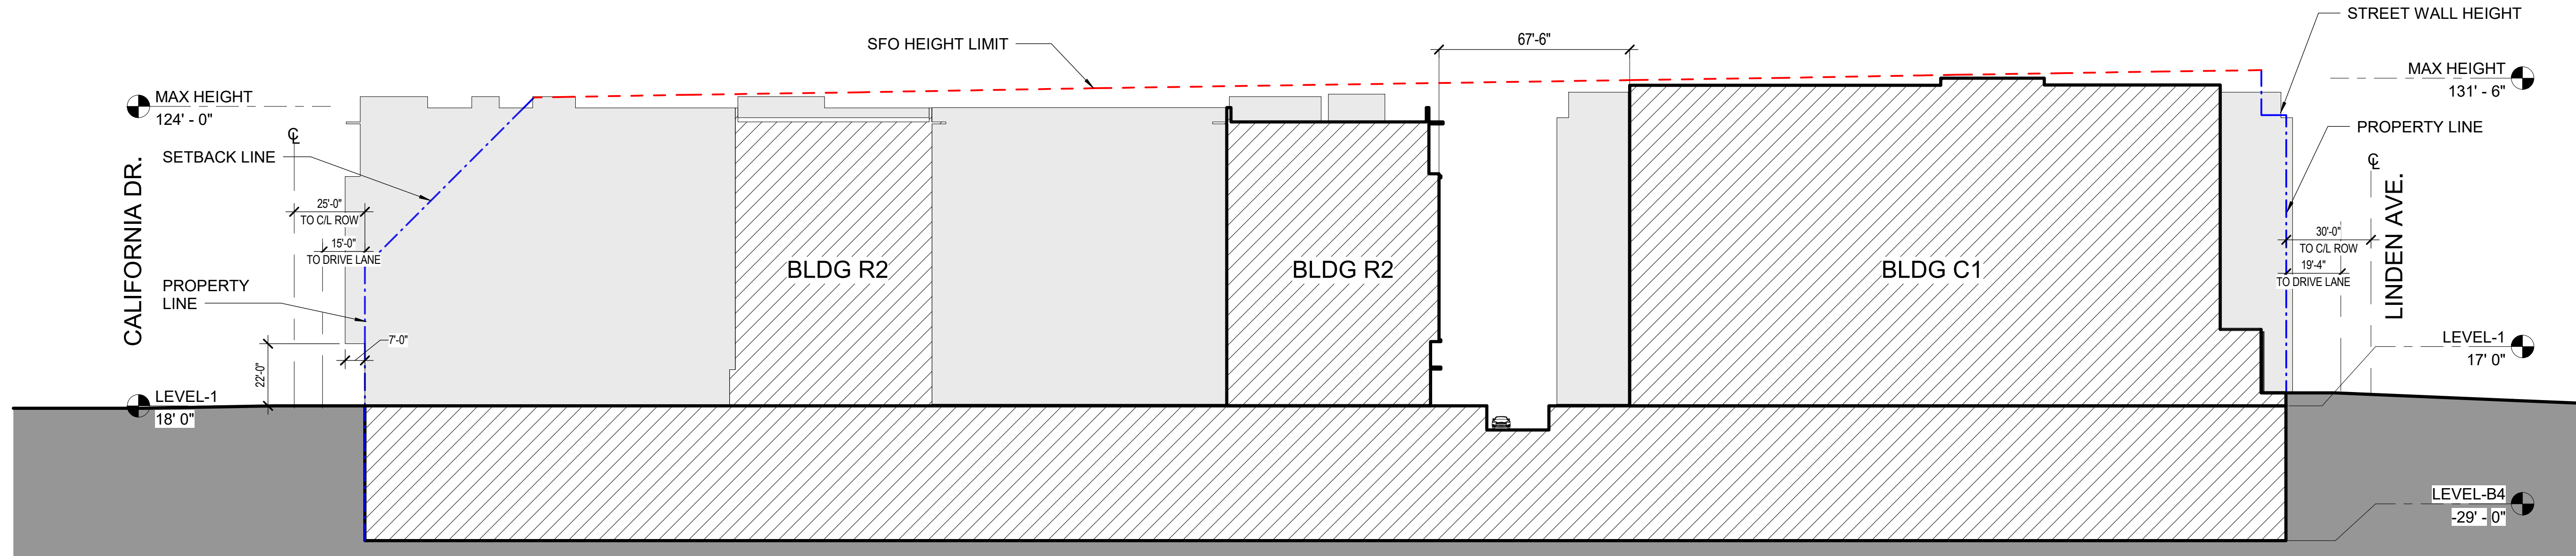


1 SITE SECTION - A-A
 1/32" = 1'-0"

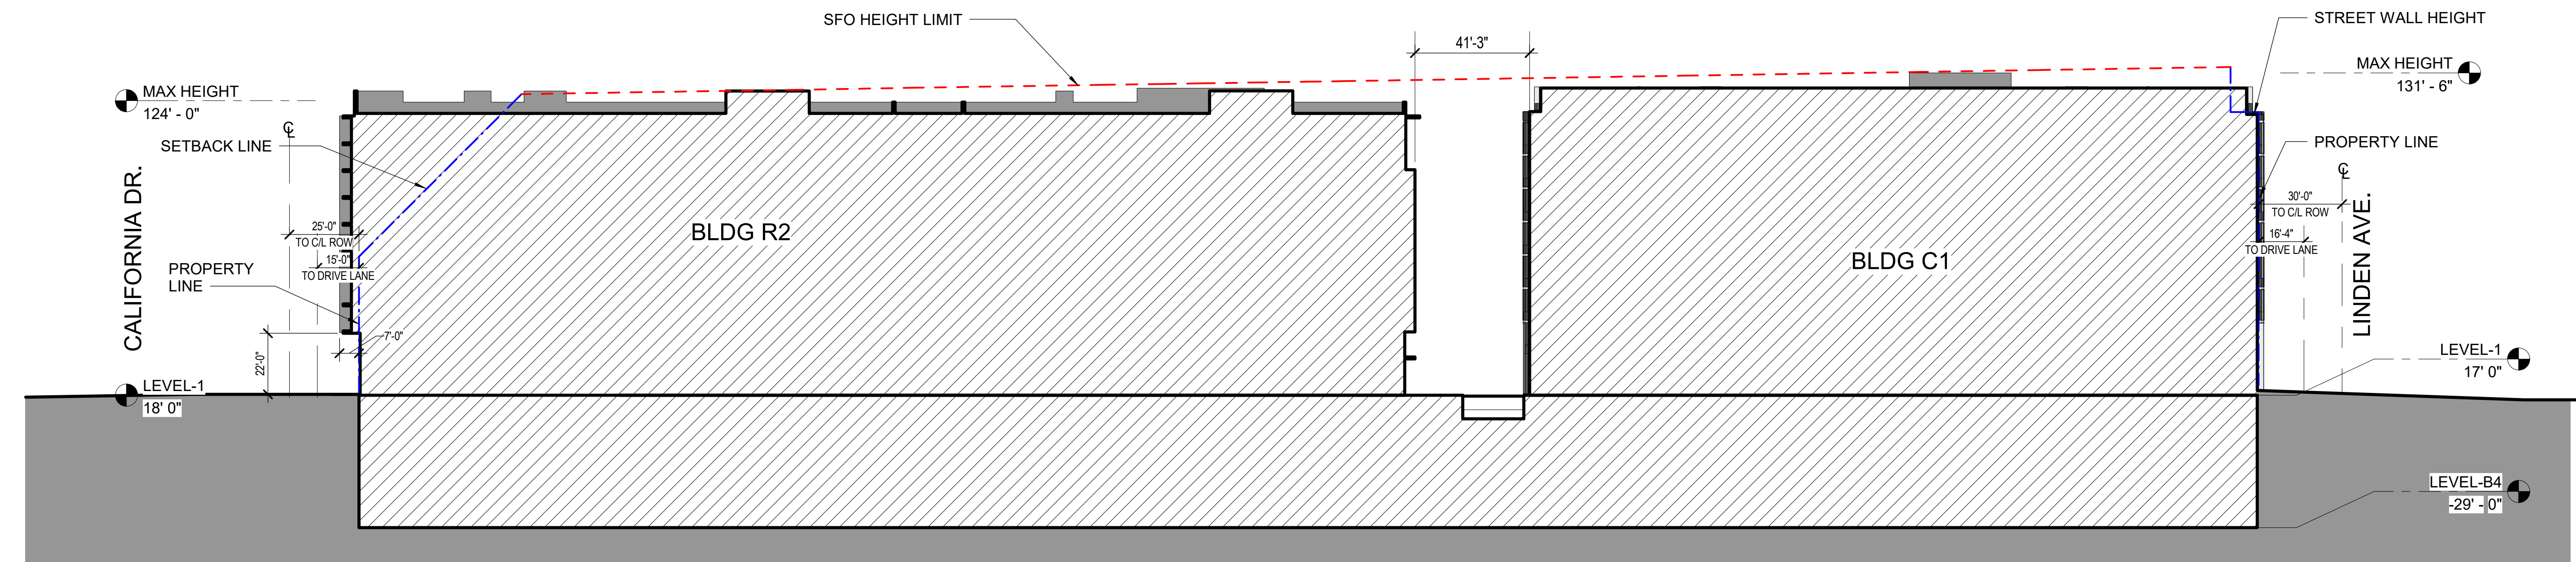


2 SITE SECTION - B-B
 1/32" = 1'-0"

Key Plan

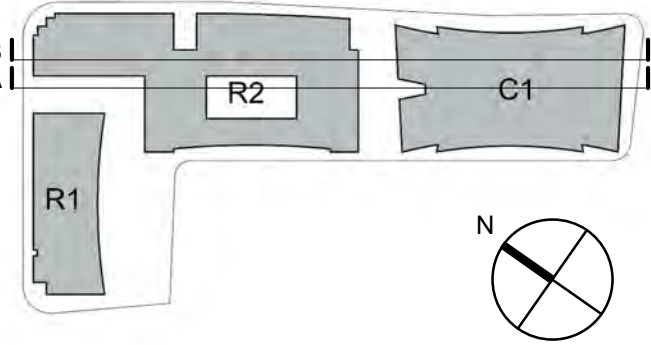

Professional Seals

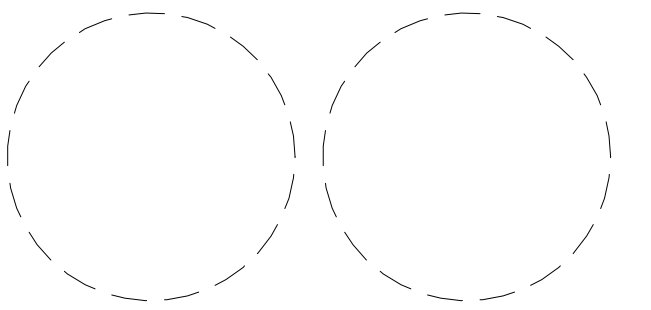

No.	Description	Date
1	Planning Submittal	2016-06-16
2	Planning Resubmittal	2017-01-25
3	Design Review Submittal	2018-05-04
4	Response to Incompleteness Determination	2018-07-06

Date of First Issue:

Project No: 16.04012.00

Sheet Title:


SITE SECTIONS

Original drawing is 36 x 24. Do not scale contents of this drawing.


Sheet Number

G1.05


NOT FOR CONSTRUCTION

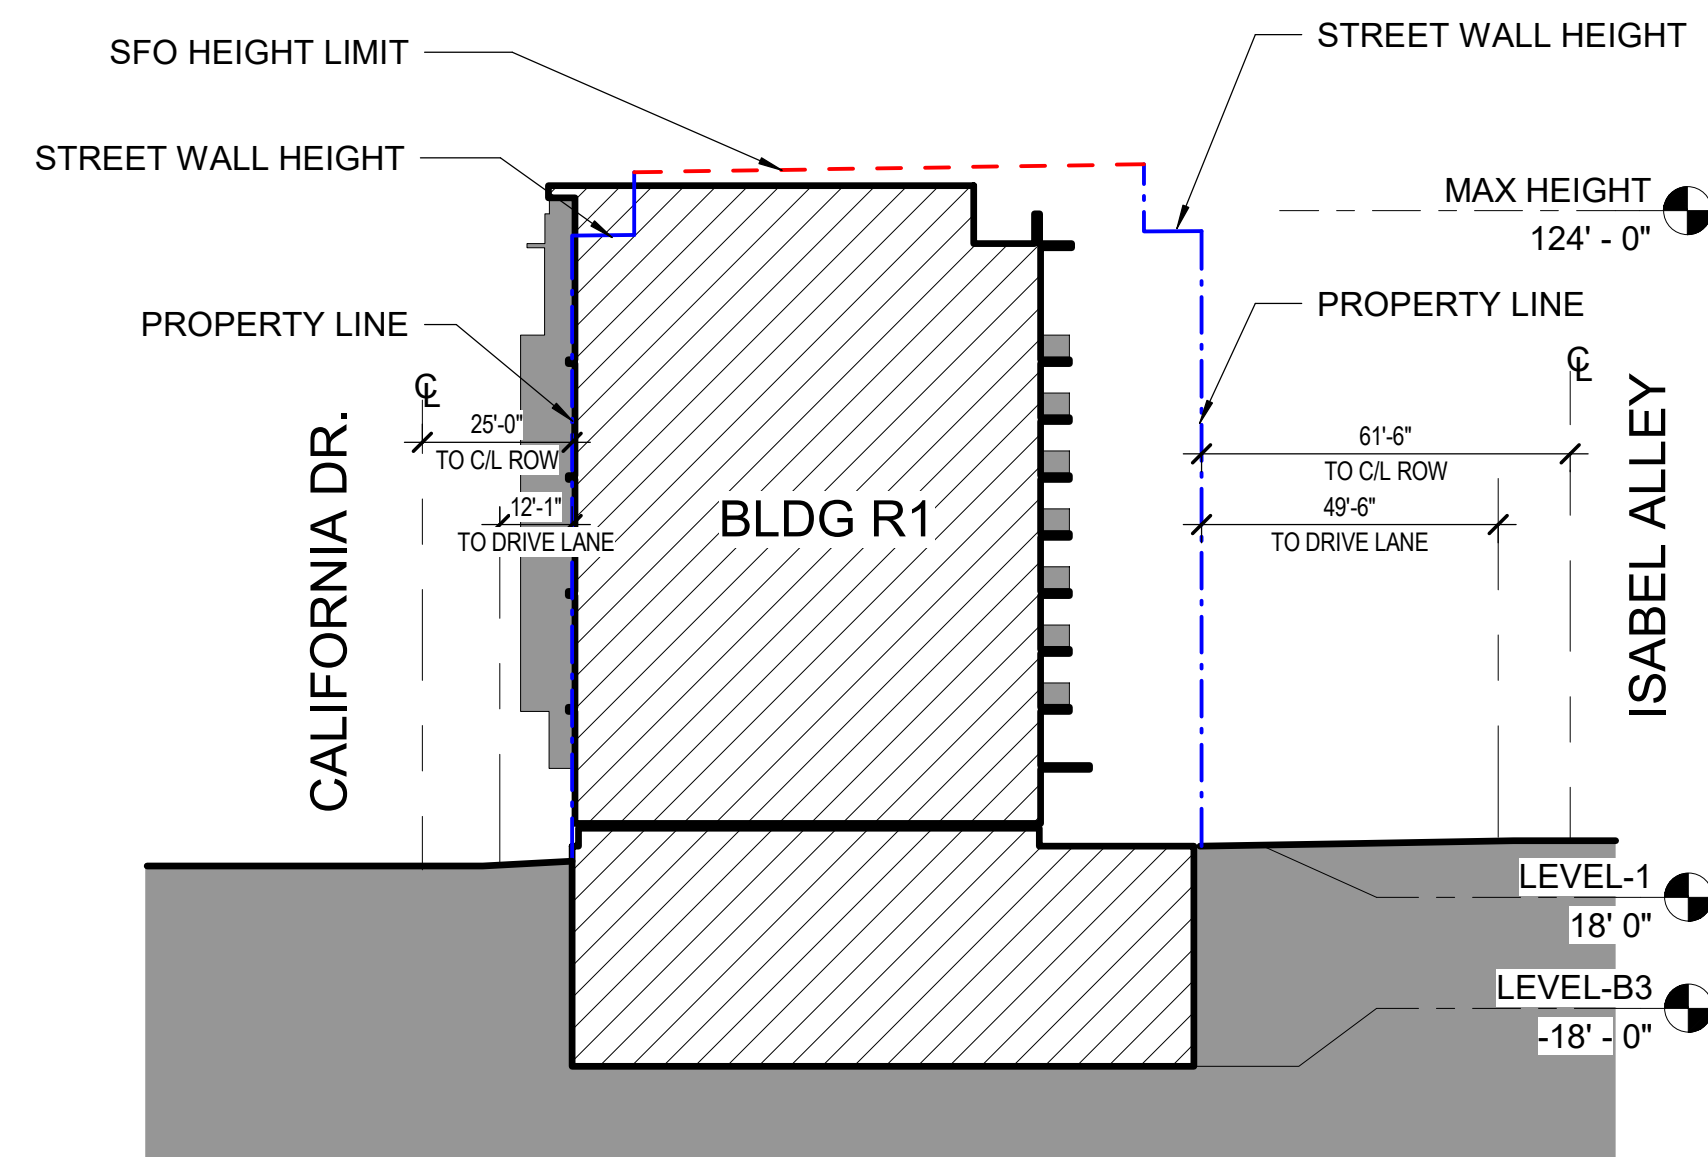

1 SITE SECTION - C-C
1/32" = 1'-0"

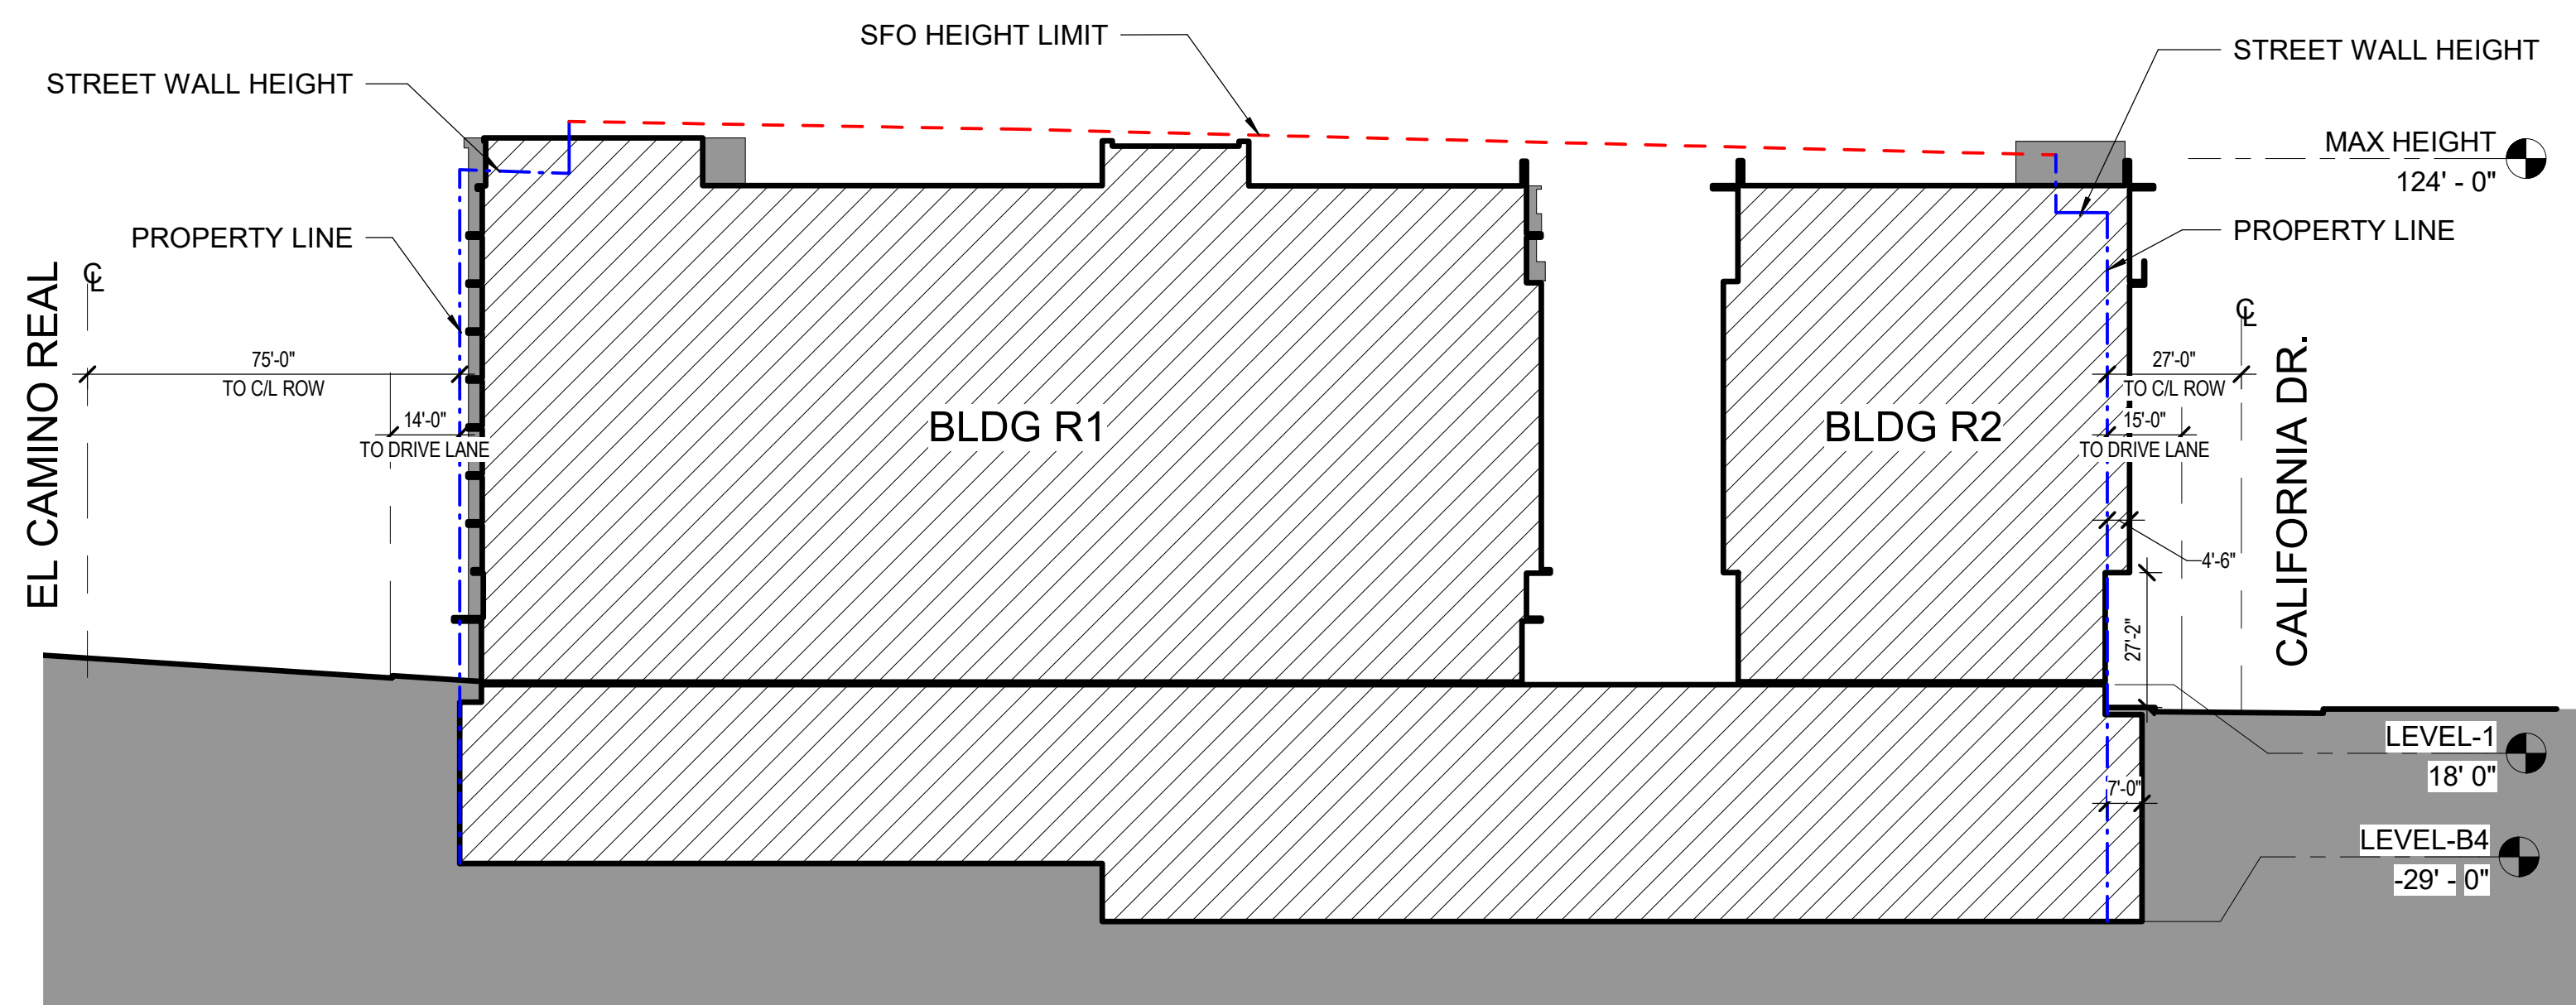

2 SITE SECTION - D-D
1/32" = 1'-0"

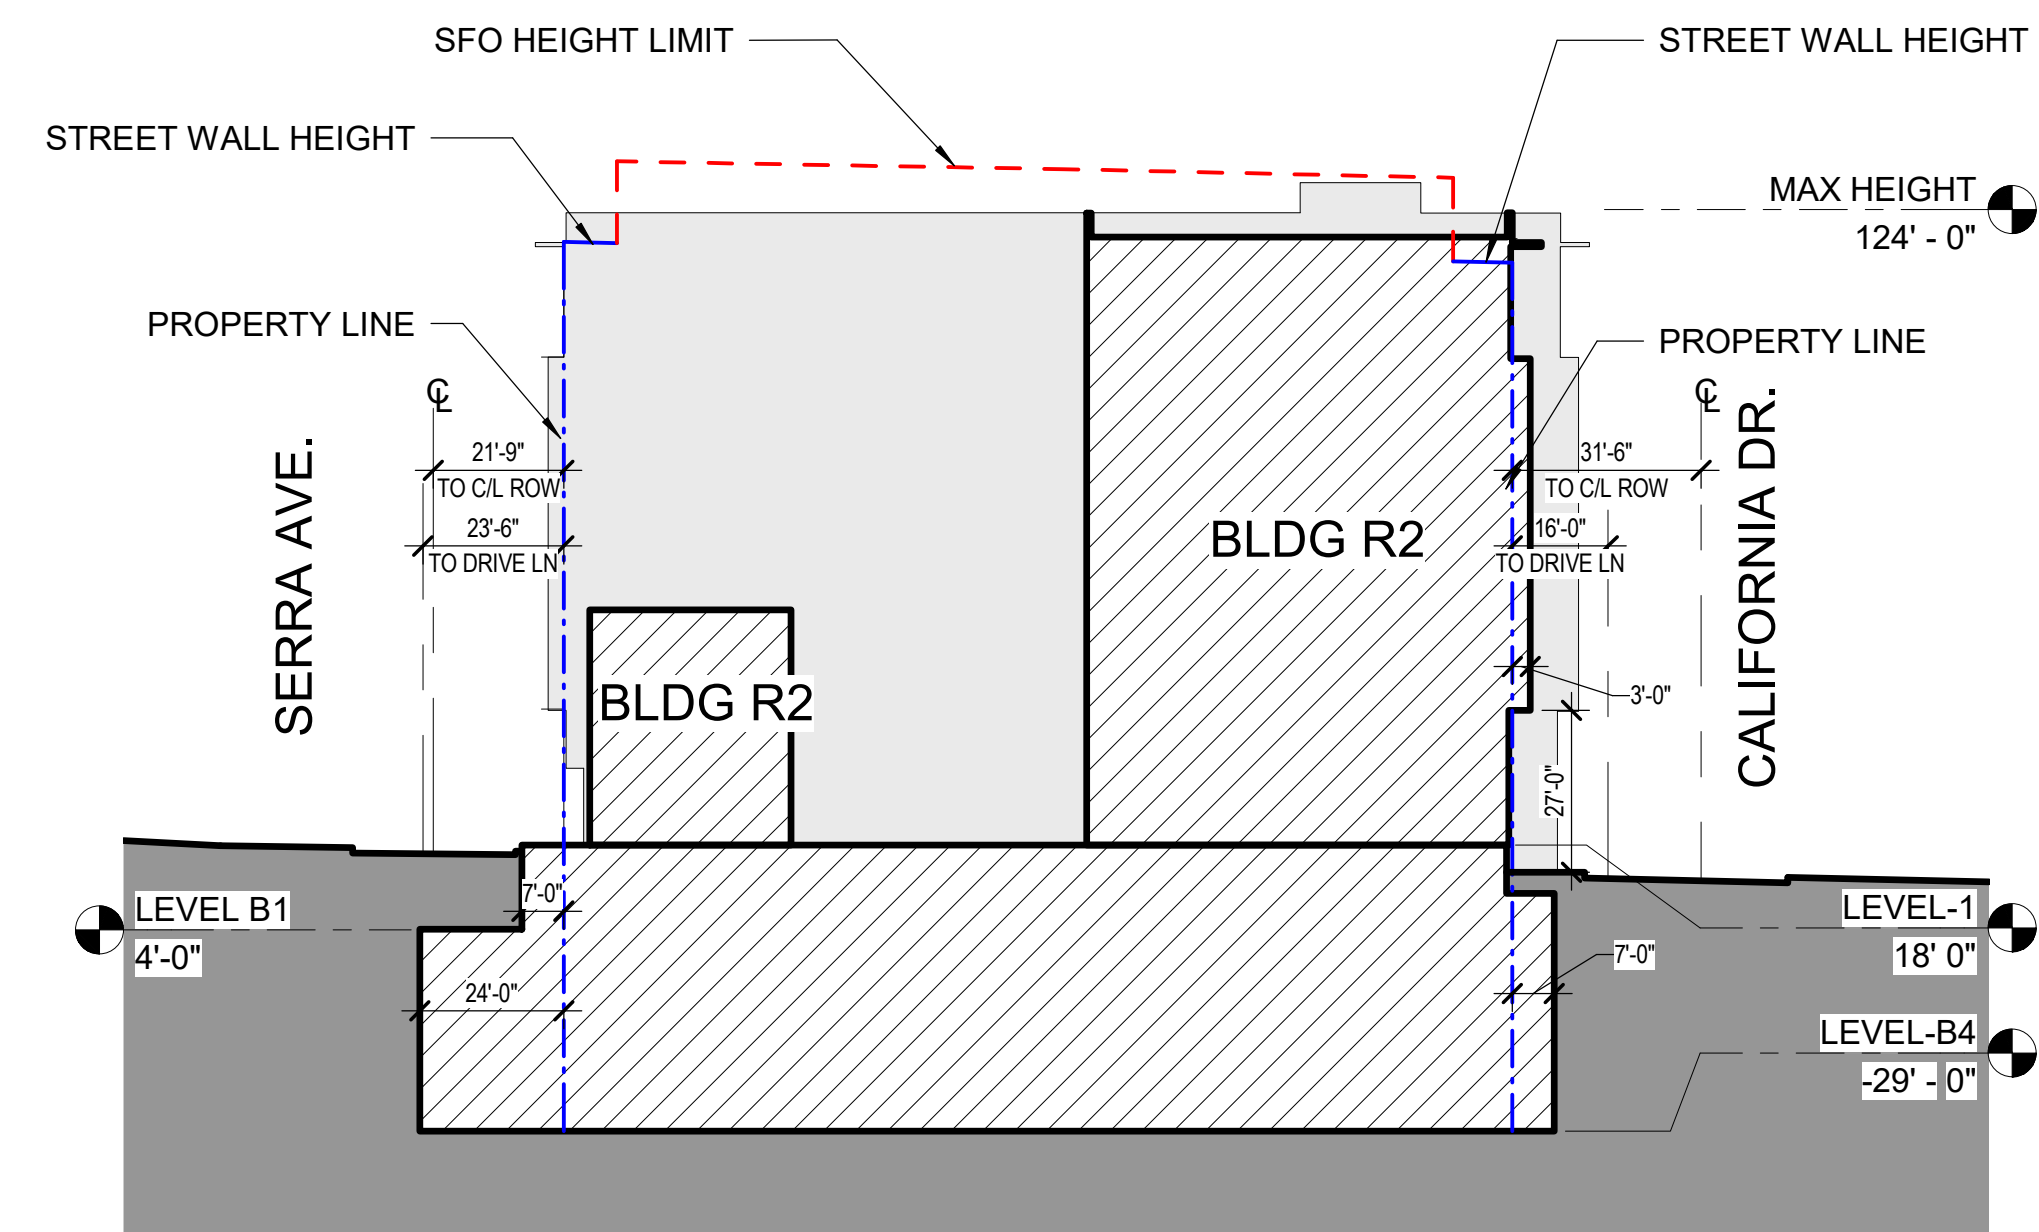

3 SITE SECTION - E-E
1/32" = 1'-0"

Project
Millbrae Serra Station TOD
200 El Camino Real, 150 Serra Avenue, and 100 California Drive
Millbrae, California 94030

Prepared for
Millbrae Serra Station LLC
1818 Gilbreth Road, Suite 123, Burlingame, CA 94010

Contract No: 16.04012.00



Hellmuth, Obata + Kassabaum, Inc.
One Bush St, Suite 200
San Francisco, CA 94104 USA
t +1 415 243 0555 f +1 415 882 7763





ARCHITECTURE INTERNATIONAL,
225 Miller Avenue
Mill Valley, CA 94941 USA
t +1 415 381 2074 f +1 415 381 2075

All reproduction & intellectual property rights reserved © 2019
In Association with

BKF Engineers
Civil Engineer
255 Shoreline Drive, Suite 200
Redwood City, CA 94065

Watry Design
Parking Garage Design
100 Century Center Court, Suite 600
San Jose, CA 95112

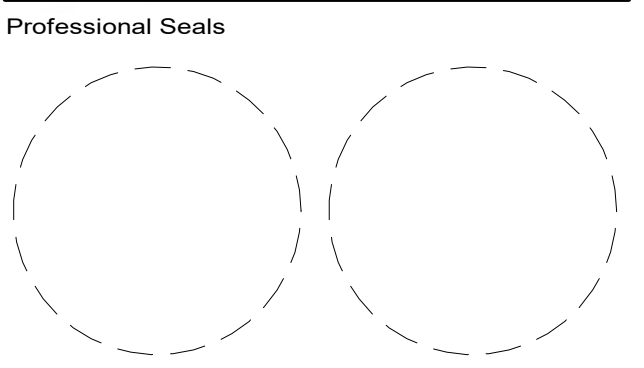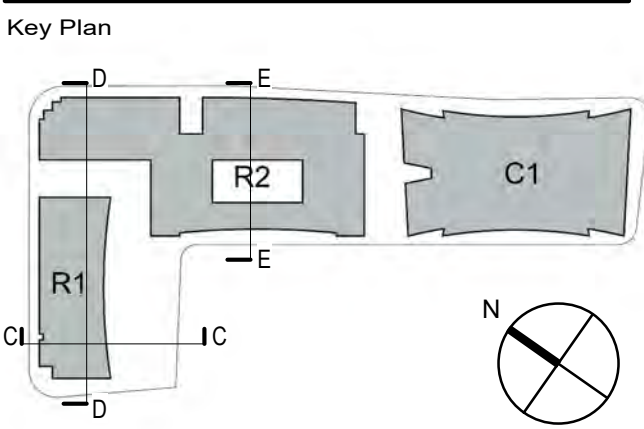

No.	Description	Date
1	Planning Submittal	2016-06-16
2	Planning Resubmittal	2017-01-25
3	Design Review Submittal	2018-05-04
4	Response to Incompleteness Determination	2018-07-06

Date of First Issue:

Project No: 16.04012.00

Sheet Title:

SITE SECTIONS

Original drawing is 36 x 24. Do not scale contents of this drawing.

Sheet Number

G1.06

NOT FOR CONSTRUCTION