
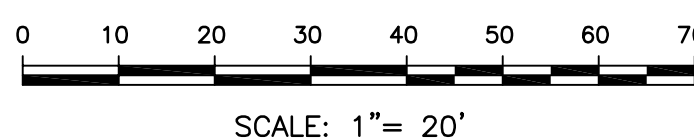


TOPOGRAPHICAL SURVEY FOR: 910 CRESTVIEW DRIVE, MILLBRAE, CA CITY OF MILLBRAE STATE OF CALIFORNIA

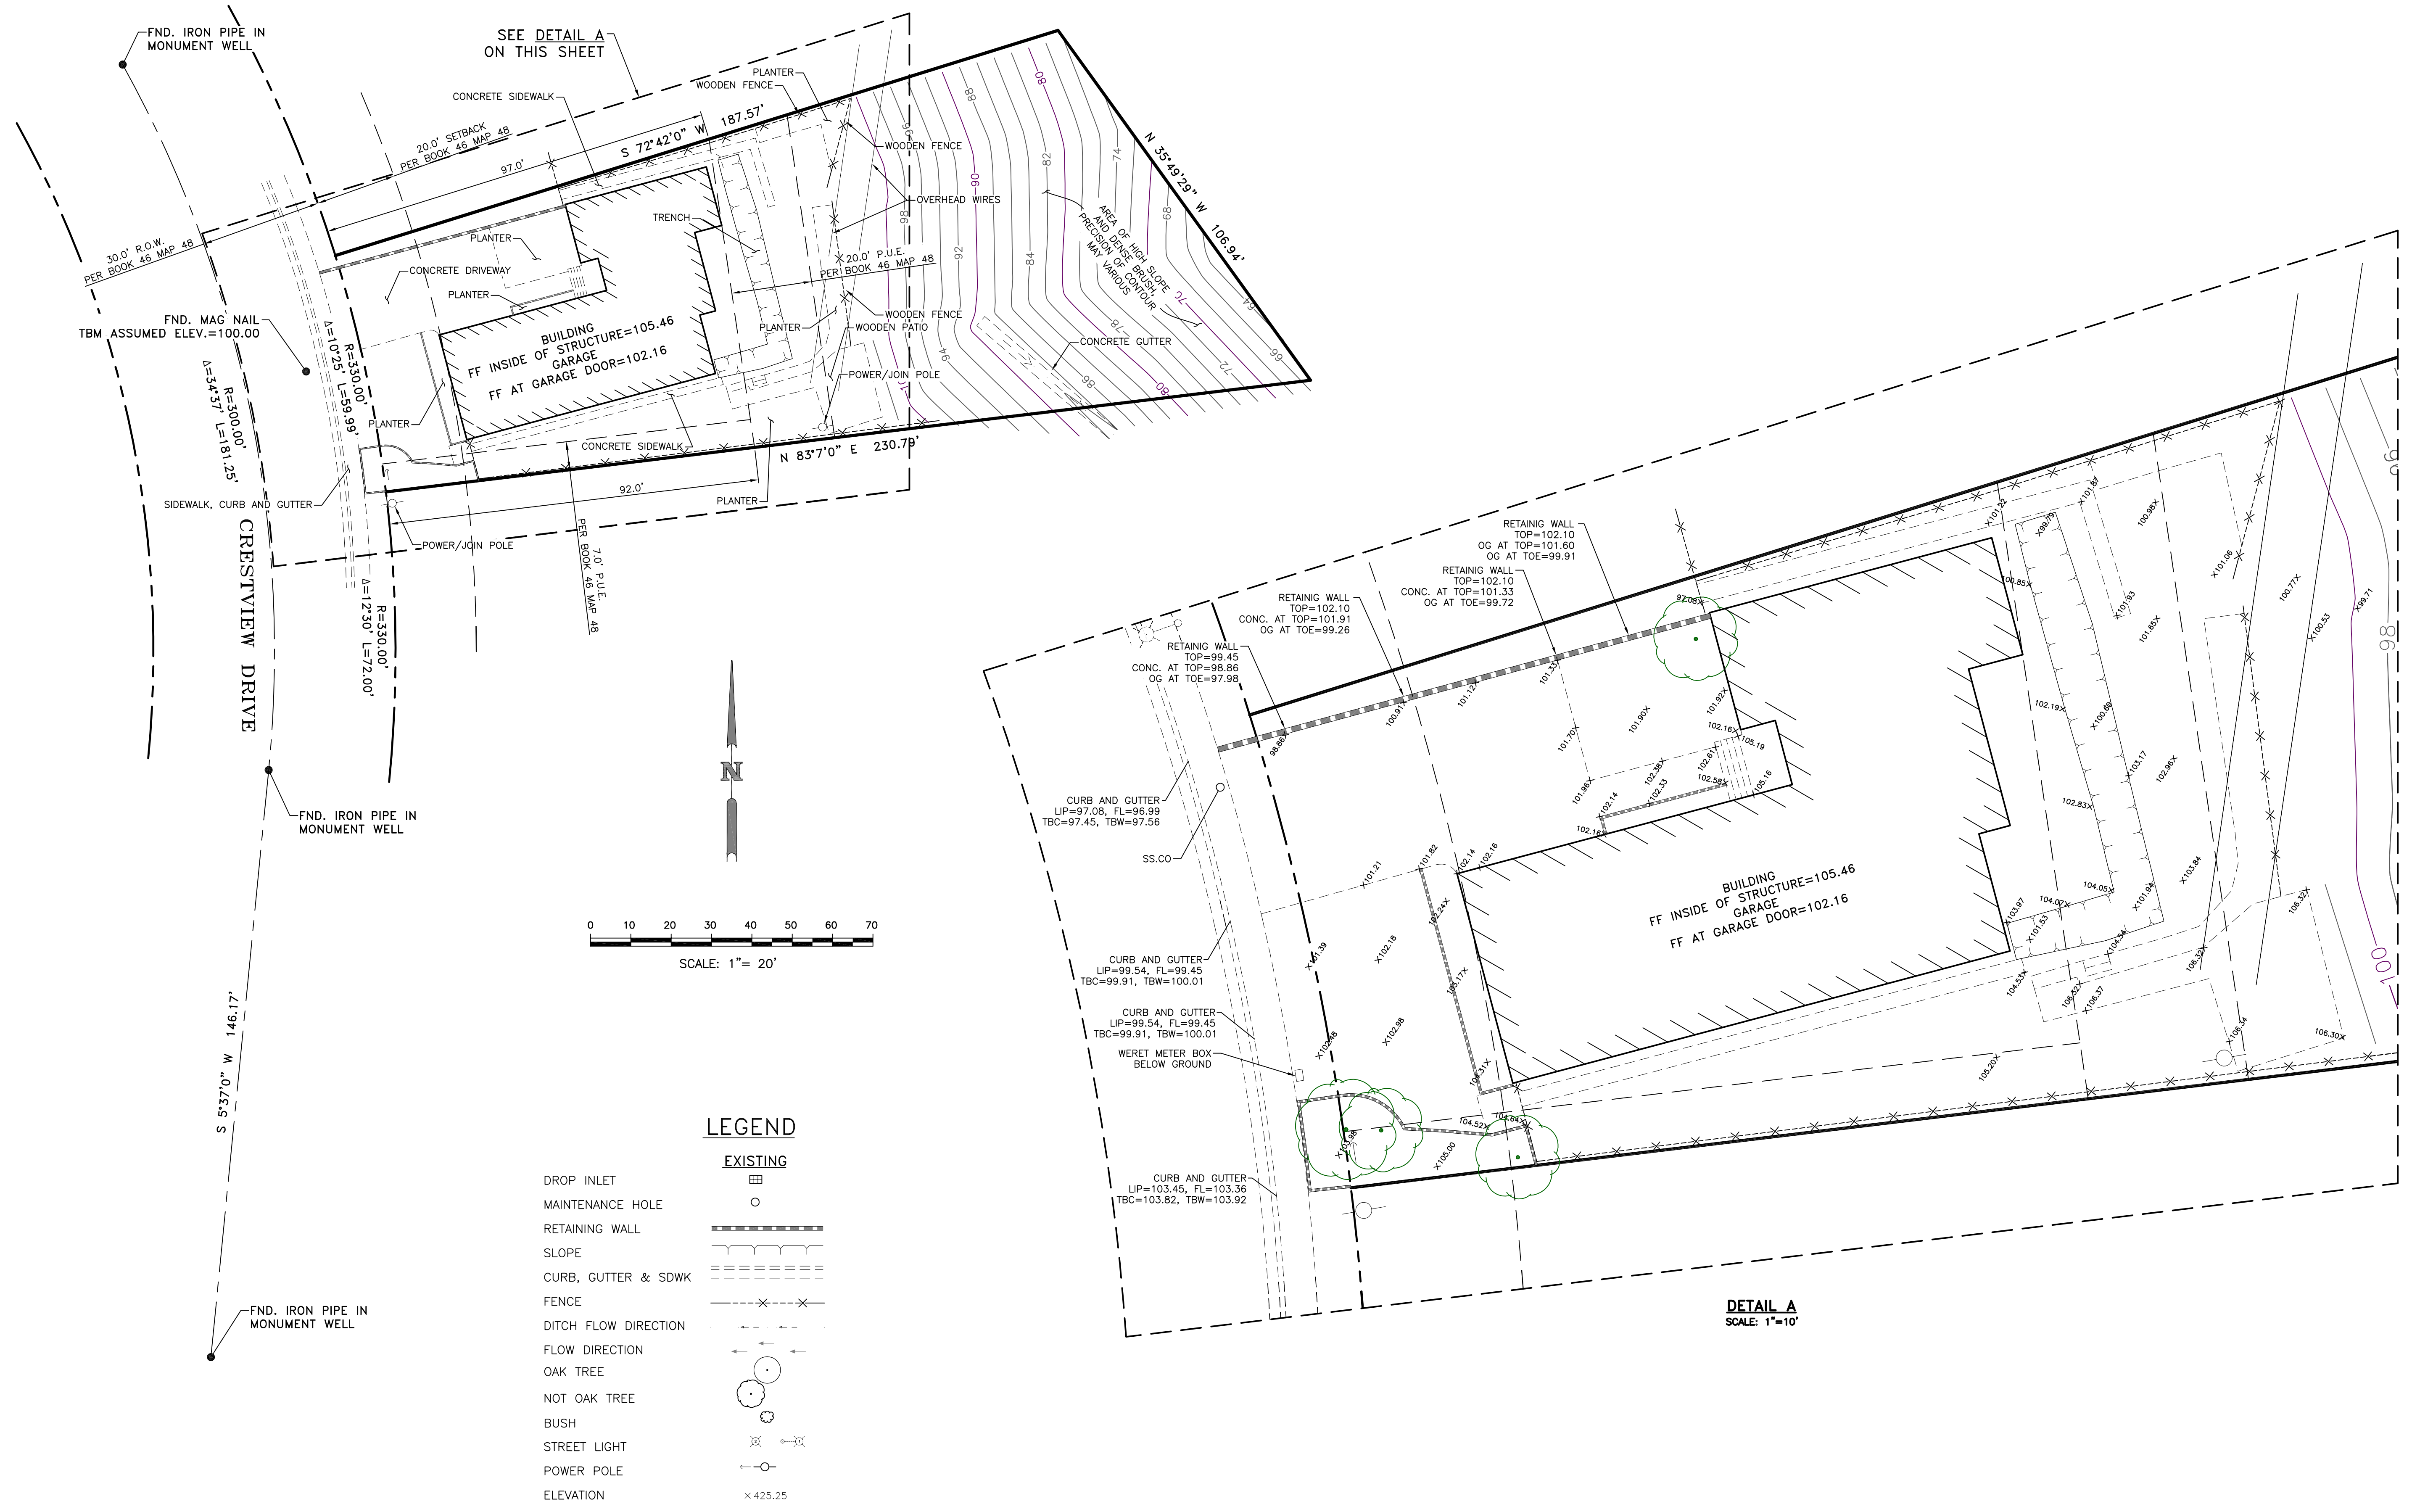

LEGEND

EXISTING	
DROP INLET	
MAINTENANCE HOLE	
RETAINING WALL	
SLOPE	
CURB, GUTTER & SDWK	
FENCE	
DITCH FLOW DIRECTION	
FLOW DIRECTION	
OAK TREE	
NOT OAK TREE	
BUSH	
STREET LIGHT	
POWER POLE	
ELEVATION	× 425.25

NO.	REVISIONS	DESCRIPTION	APPROVED BY	DATE
1	1			

tdpe@sbcglobal.net

SCALE	HORIZ. 1" = 20'	VERT. 1" = N/A	FLD. BK.: N/A	ASSESSOR'S PARCEL NO.:
PREPARED BY	DRAFTED BY: V. FASTOVICH	DESIGNED BY: V. FASTOVICH	CHECKED BY:	

TOPOGRAPHICAL SURVEY FOR: 910 CRESTVIEW DRIVE

CITY OF MILLBRAE STATE OF CALIFORNIA

DATE : 3/22/2019	FN.: 180720
SHEET	
1 OF 1 SHEETS	